


PROPOSED APARTMENT COMPLEX
ERF 102 DOLPHIN BEACH

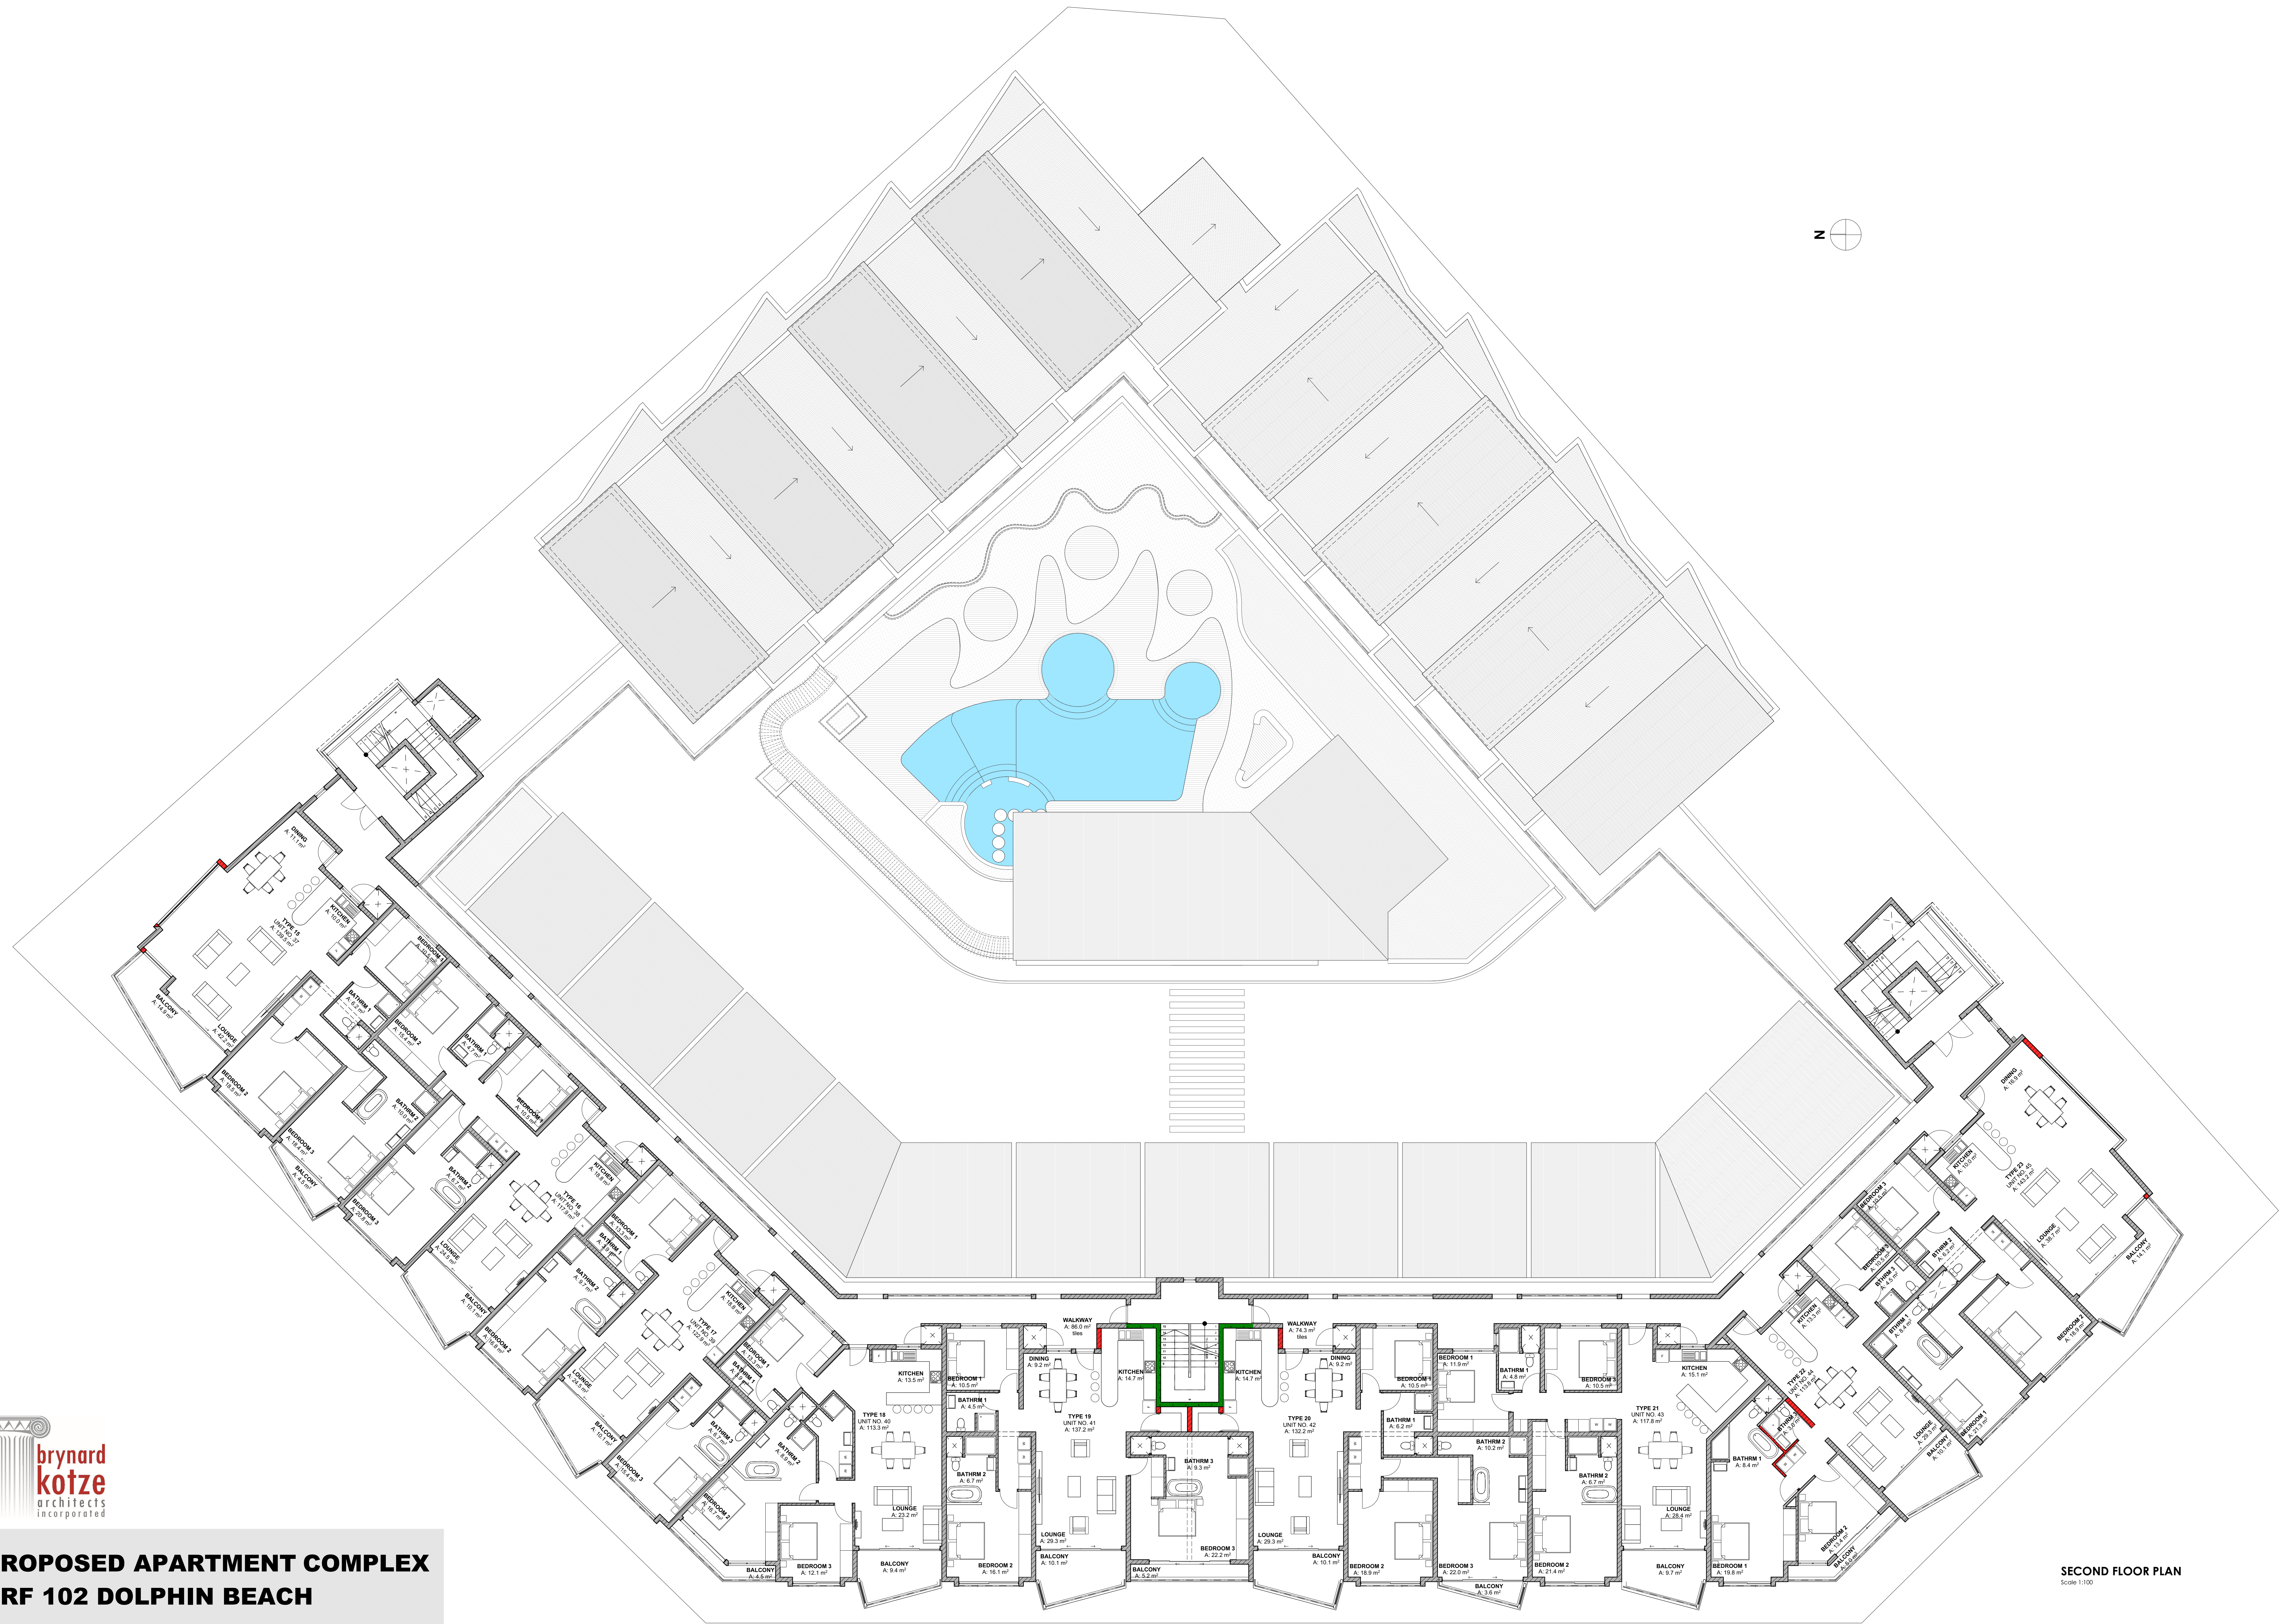

SECOND FLOOR PLAN
Scale 1:100